




# State Road (S.R.) 371/373 (Orange Avenue)

Financial Project Identification Number: 437902-1-22-01 PD&E STUDY

From S.R. 263 (Capital Circle SW) to S.R. 61 (S Monroe Street) Leon County

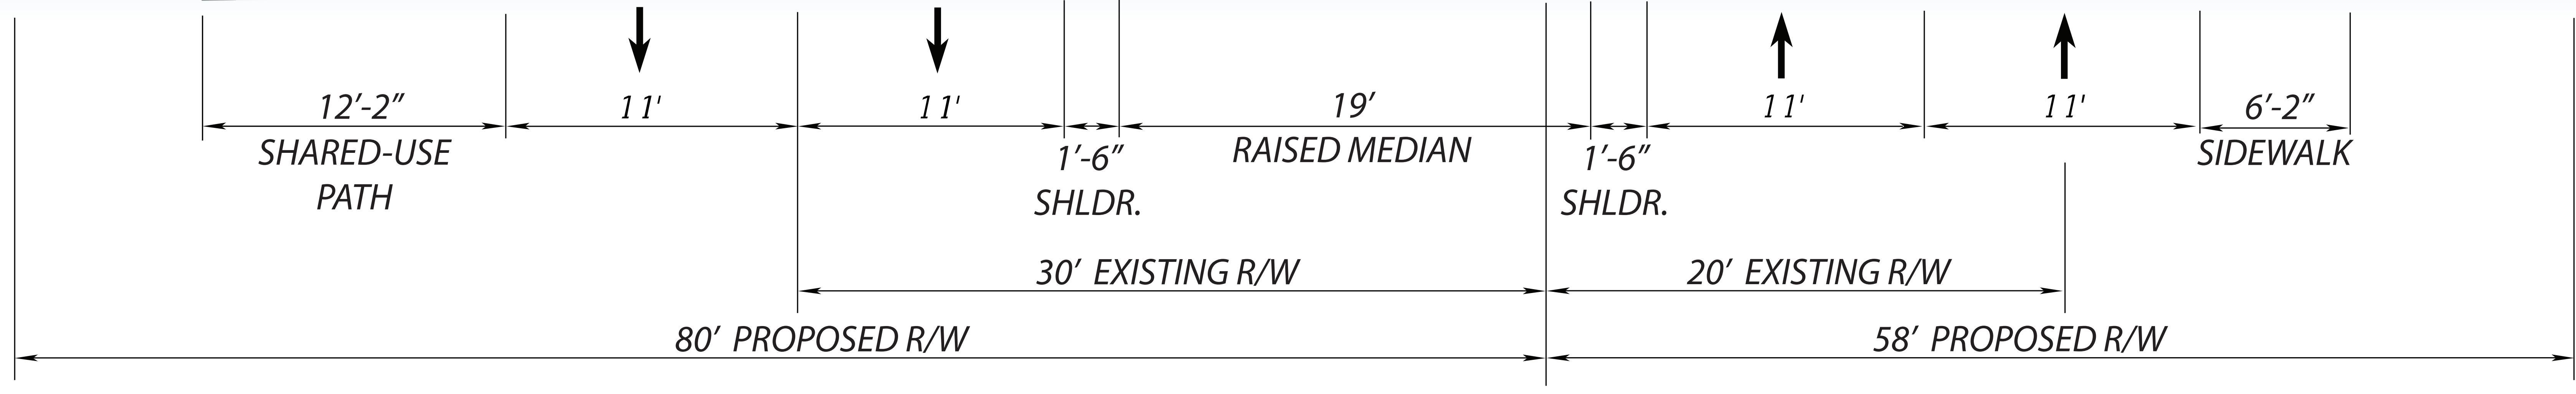

PROPOSED BRIDGE TYPICAL SECTION - ORANGE AVENUE OVER BLACK CREEK (BRIDGE 550037)

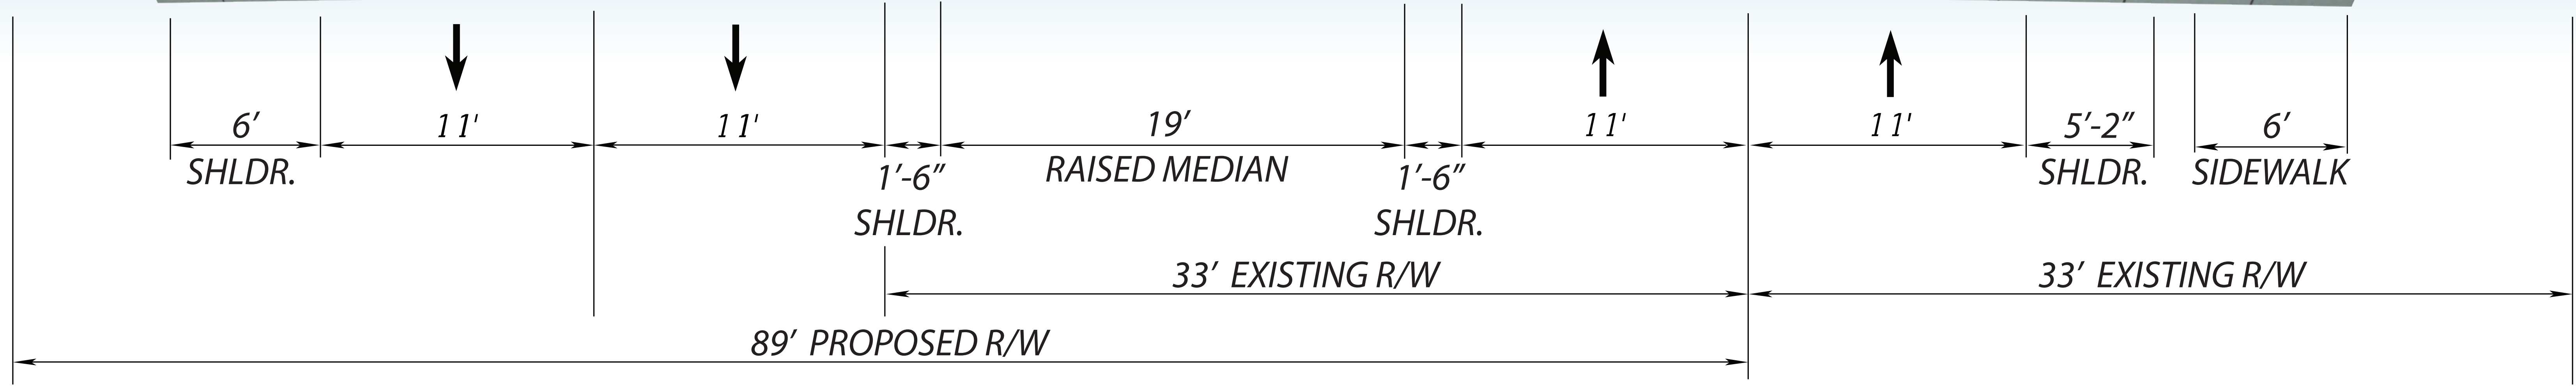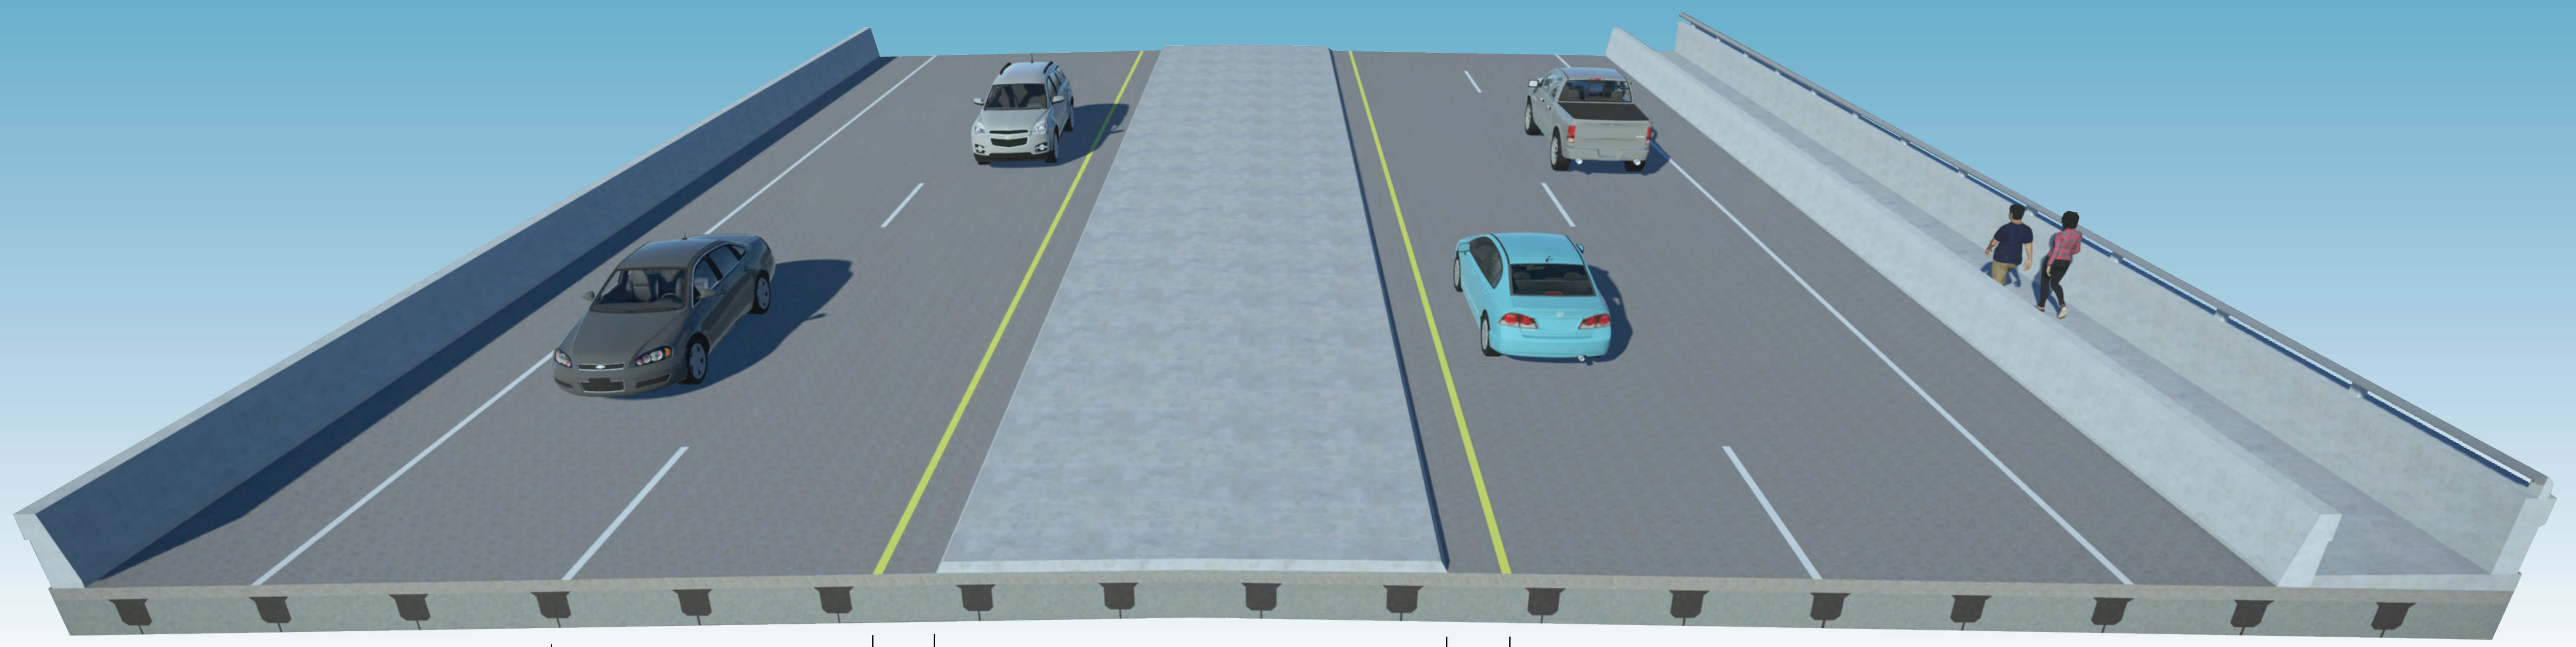

PROPOSED BRIDGE TYPICAL SECTION - ORANGE AVENUE OVER ST. MARKS TRAIL (BRIDGE 550171)